


N
 FIRST FLOOR
 SCALE 1/8" = 1'-0"

FEH
 FEH ASSOCIATES, INC.
 ARCHITECTS - ENGINEERS
 DES MOINES, IA



LEARNING RESOURCE CENTER
Central
 COLLEGE
 FELLA, IOWA

FIRST FLOOR
 PLAN
 DATE: 12-17-2003
 98218.04

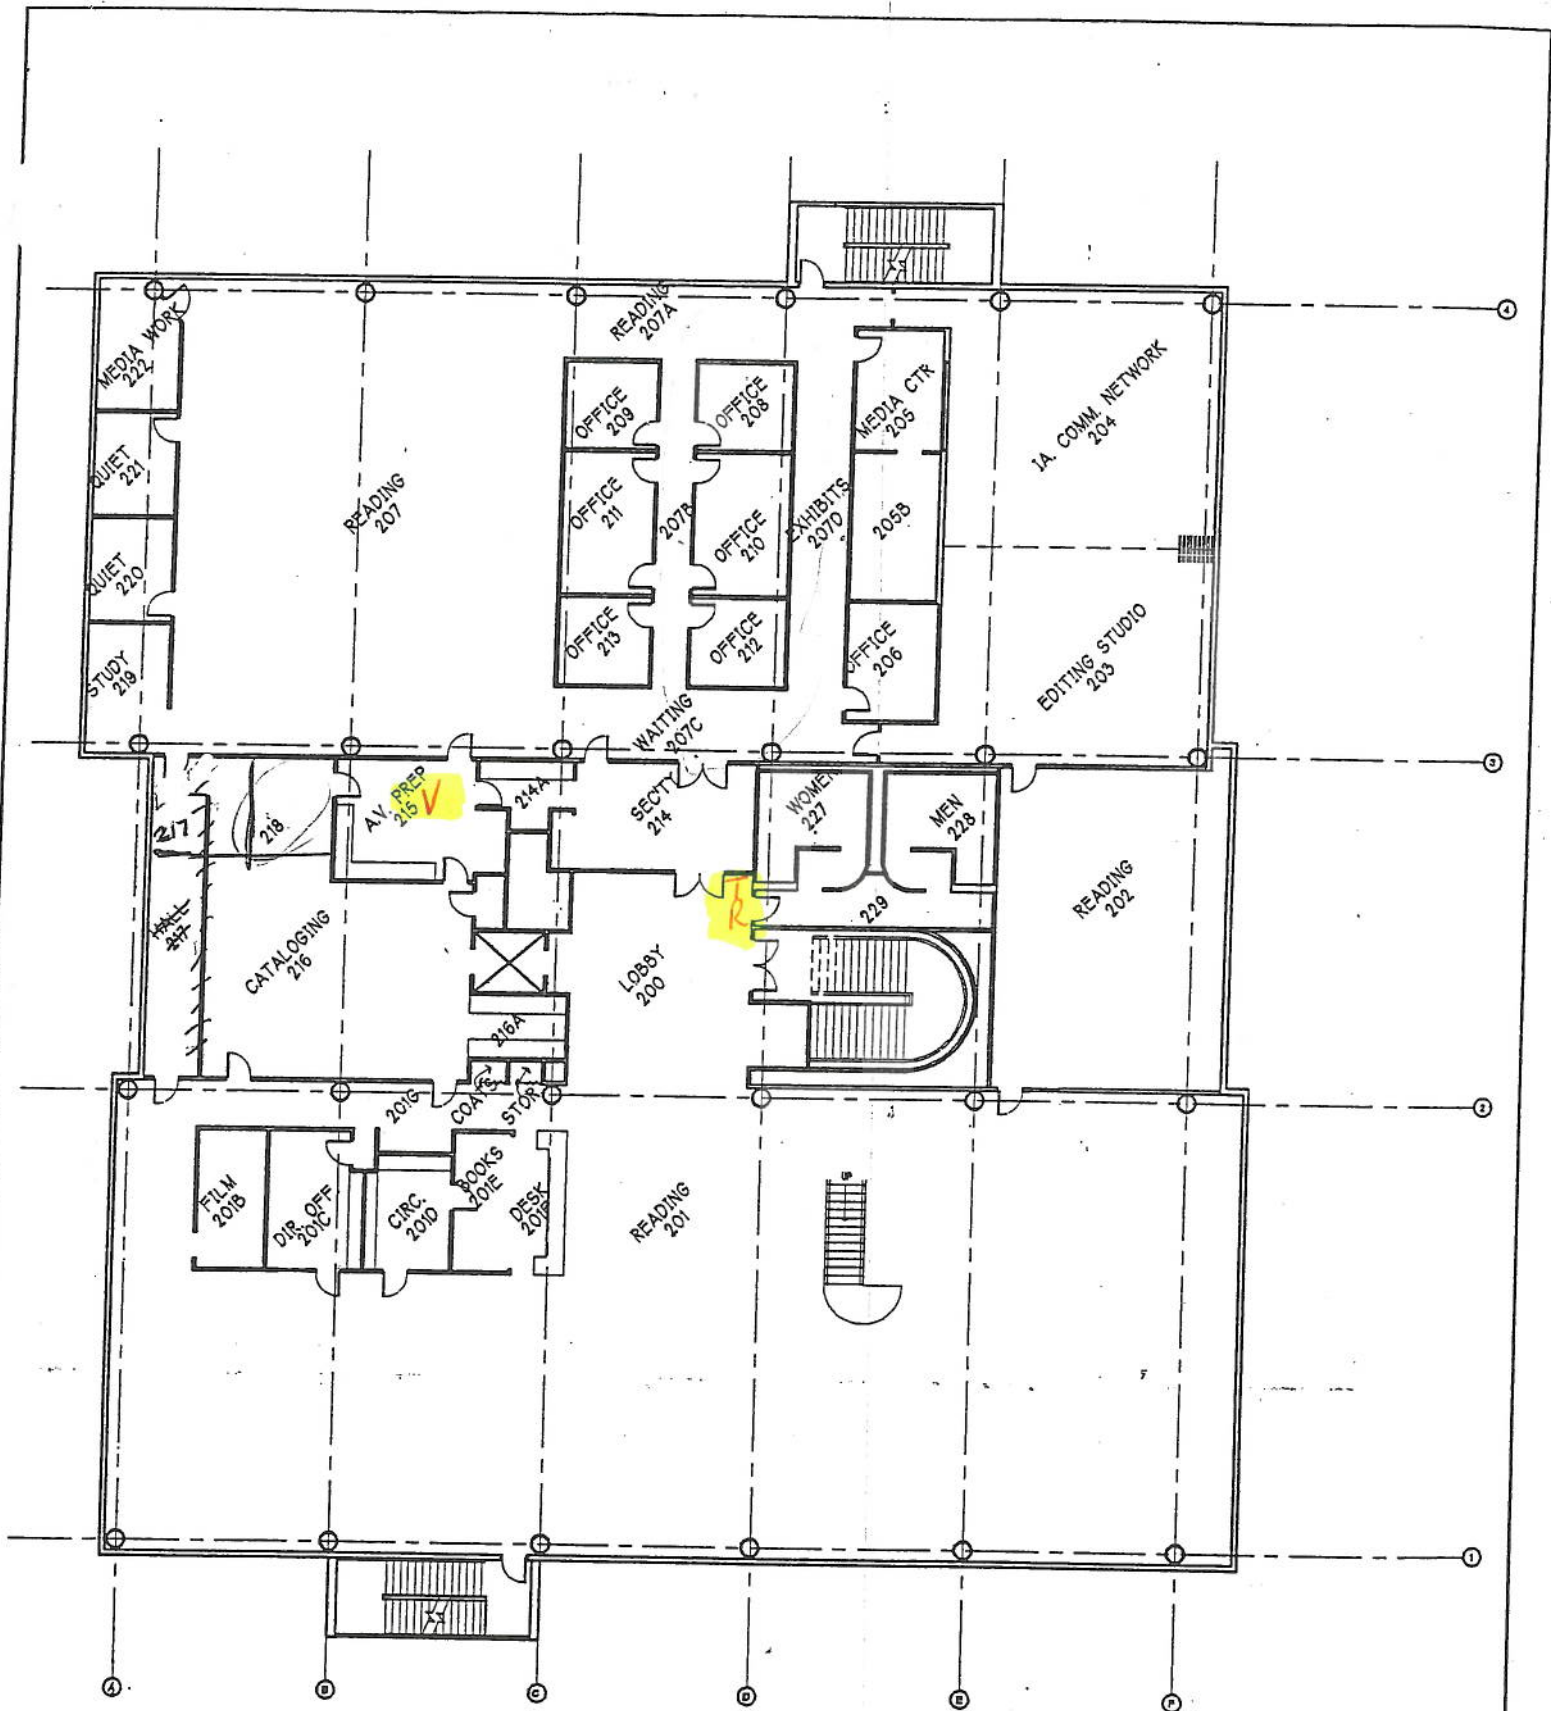

N
 SECOND FLOOR
 SCALE: NTS

FEH
 FEH ASSOCIATES, INC.
 ARCHITECTS - ENGINEERS
 DES MOINES, IA



LEARNING RESOURCE CENTER
Central
 COLLEGE
 PELLA, IOWA

SECOND FLOOR
 PLAN
 DATE: 1-12-2000
 98218.04