



Central College
 VERMEER SCIENCE CENTER
 ADDITI & RENOVATION

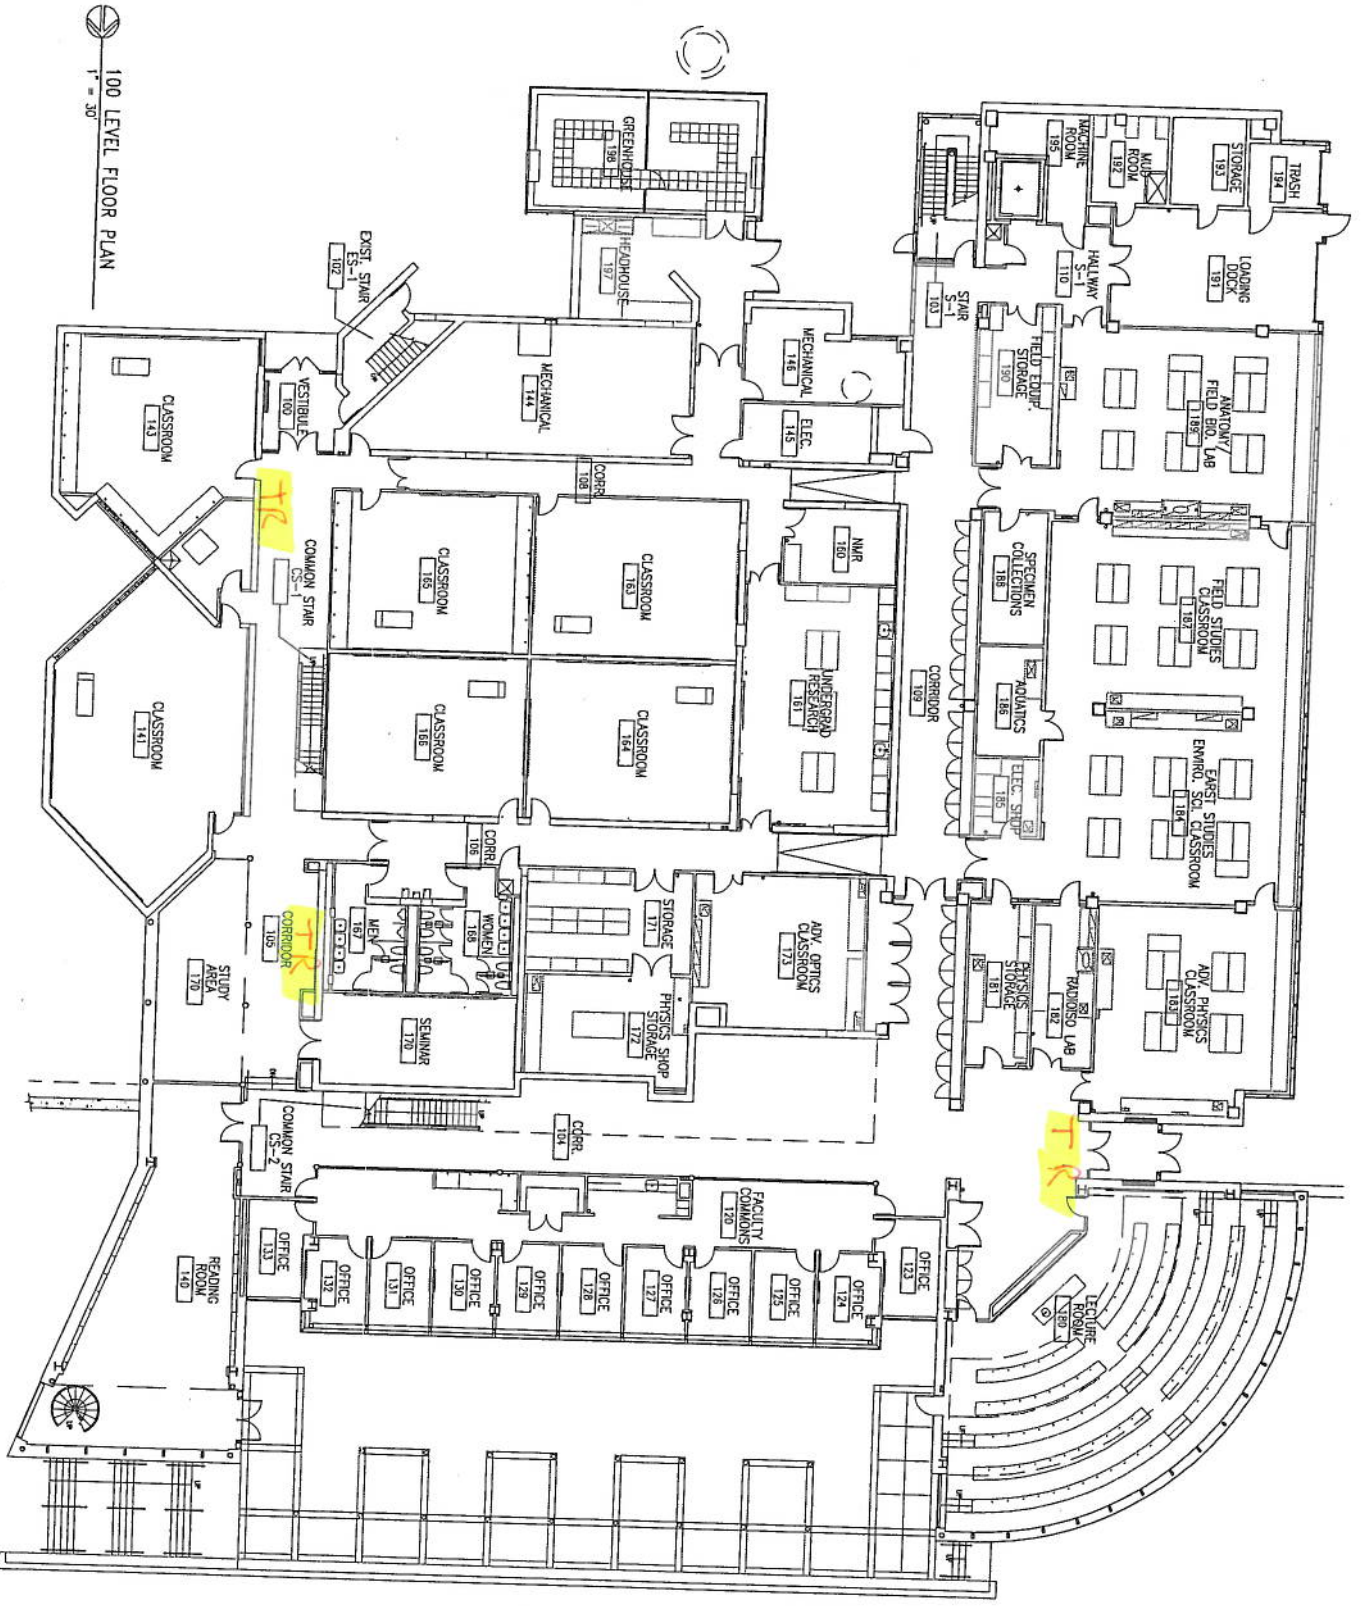

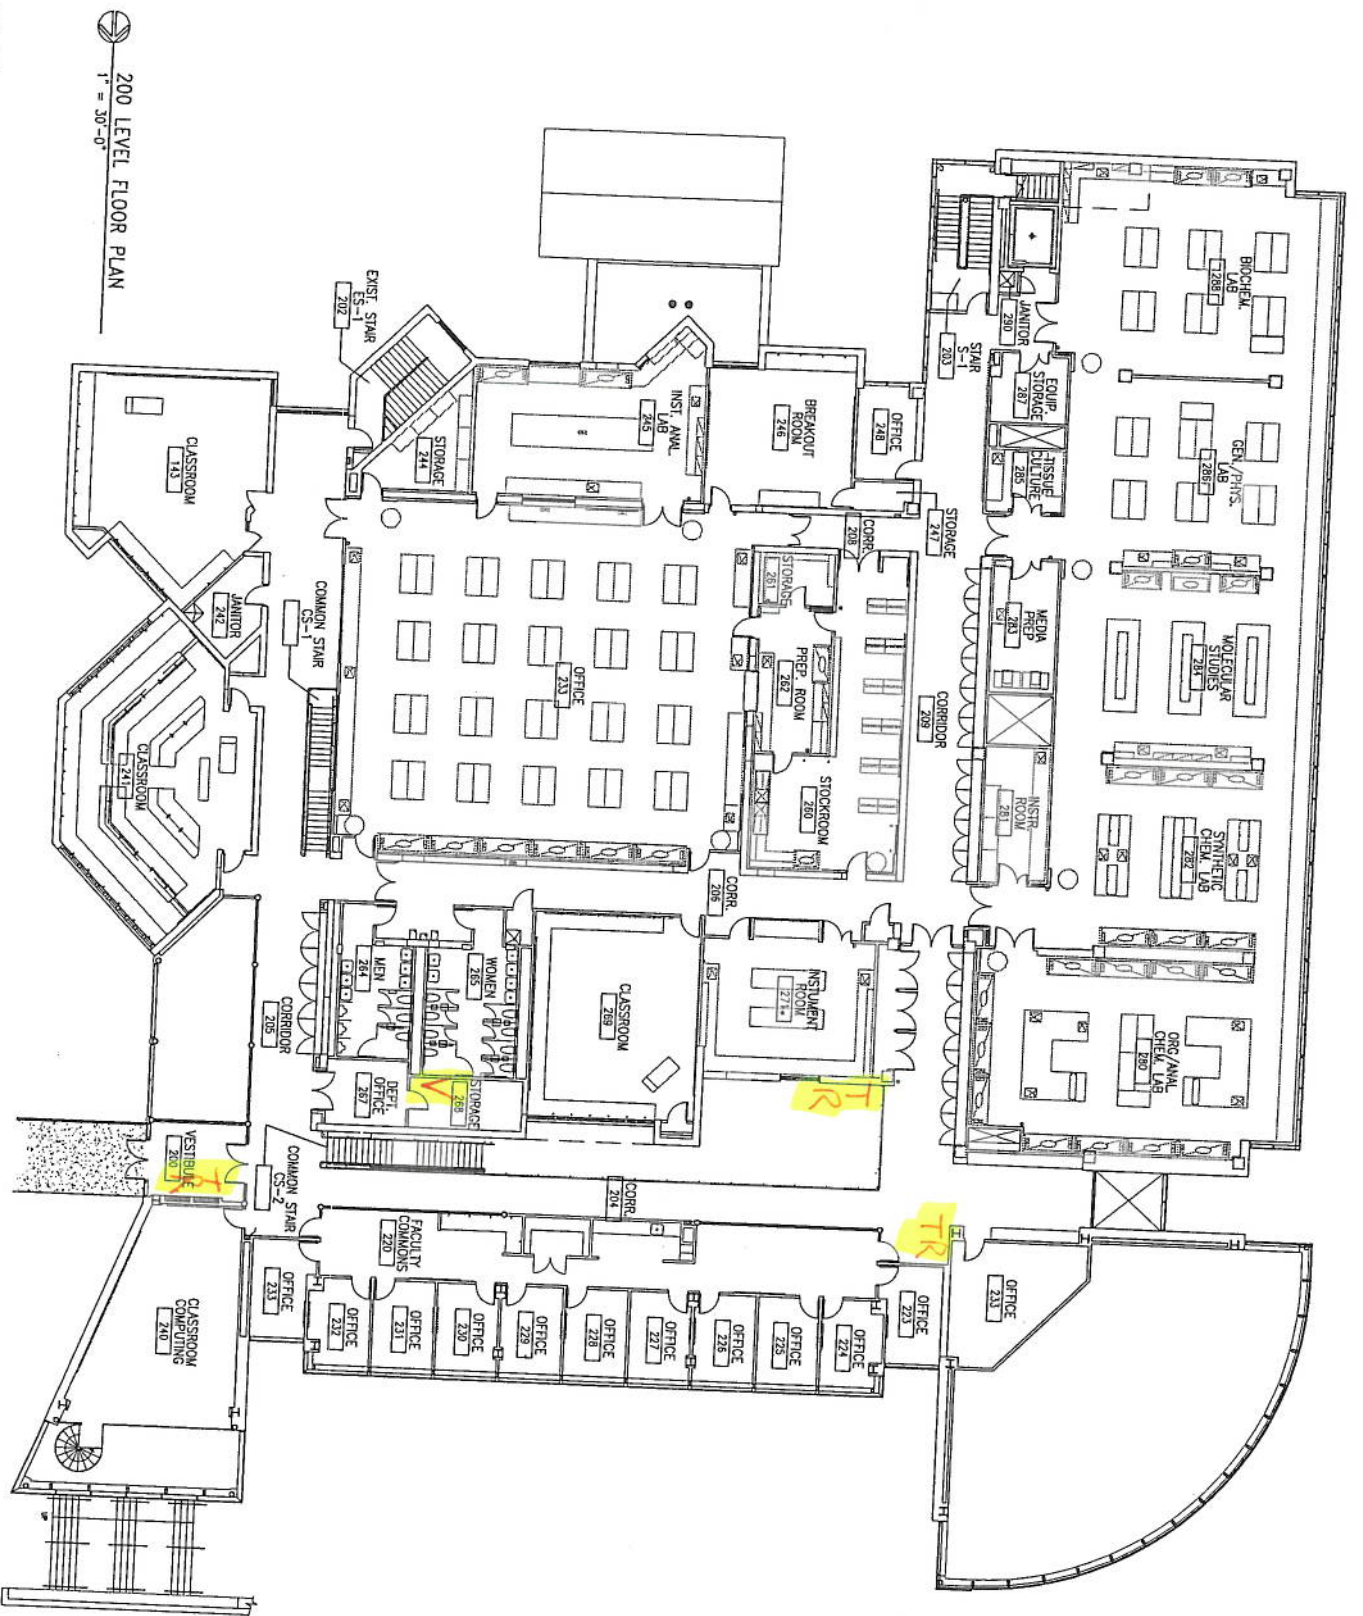

200 LEVEL FLOOR PLAN
1" = 30'-0"

Central College
VERMEER SCIENCE CENTER
ADDITION & RENOVATION