




MAYTAG CENTER SECOND FLOOR

1987

SAVAGE-VER PLOEG & ASSOCIATES, INC.
 1466 - 28th Street, Suite 200
 WEST DES MOINES, IOWA 50266-1430

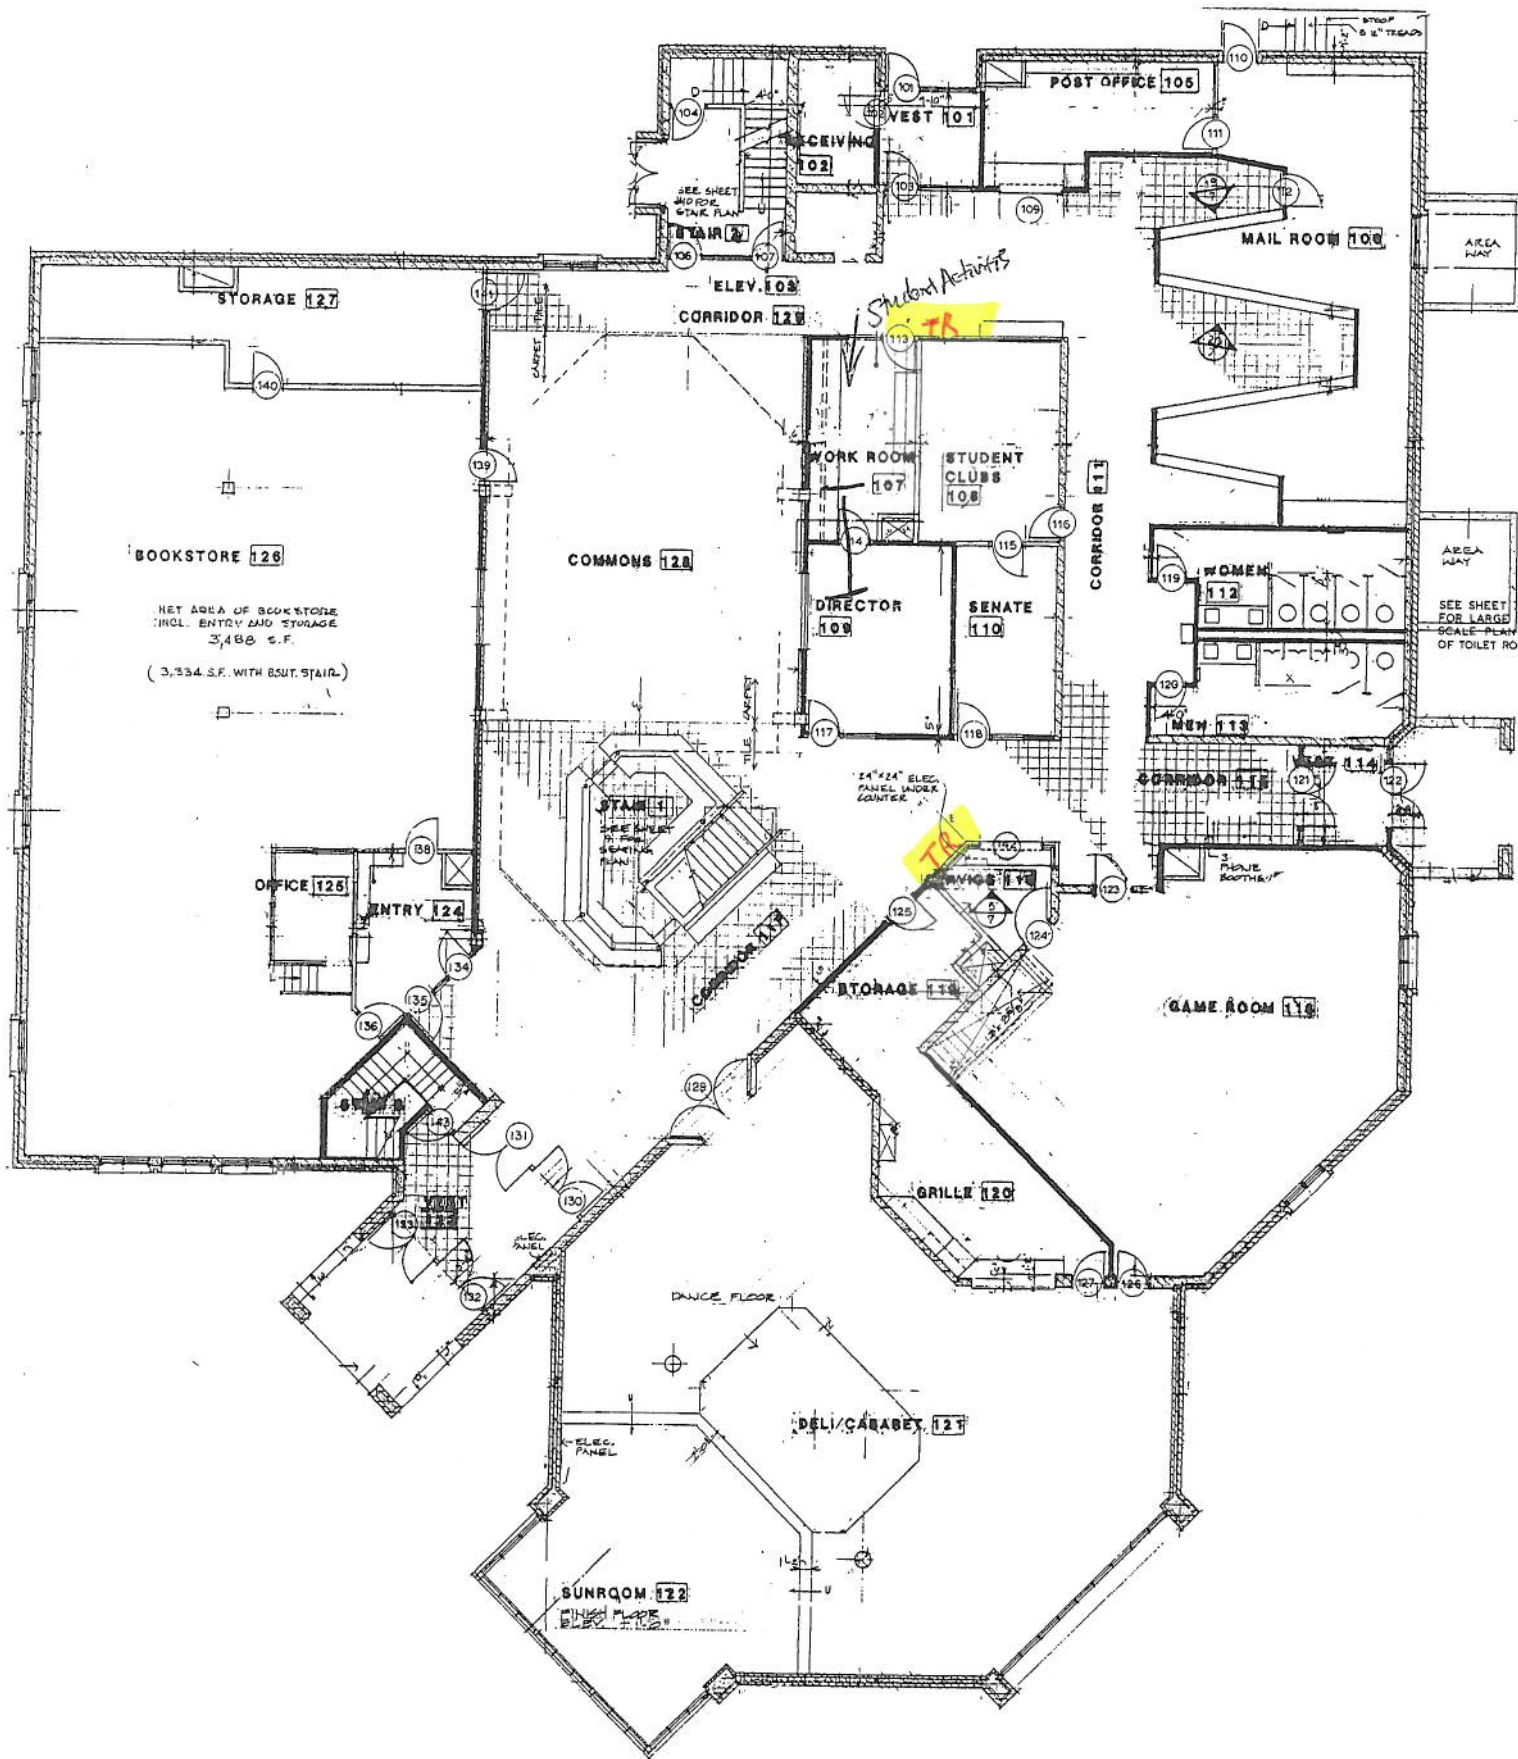

MAYTAG CENTER MAIN FLOOR

1987

SAVAGE-VER PLOEG & ASSOCIATES, INC.

1466 - 28th Street, Suite 200

WEST DES MOINES, IOWA 50266-1430